



Whispering Pines Aerial Map

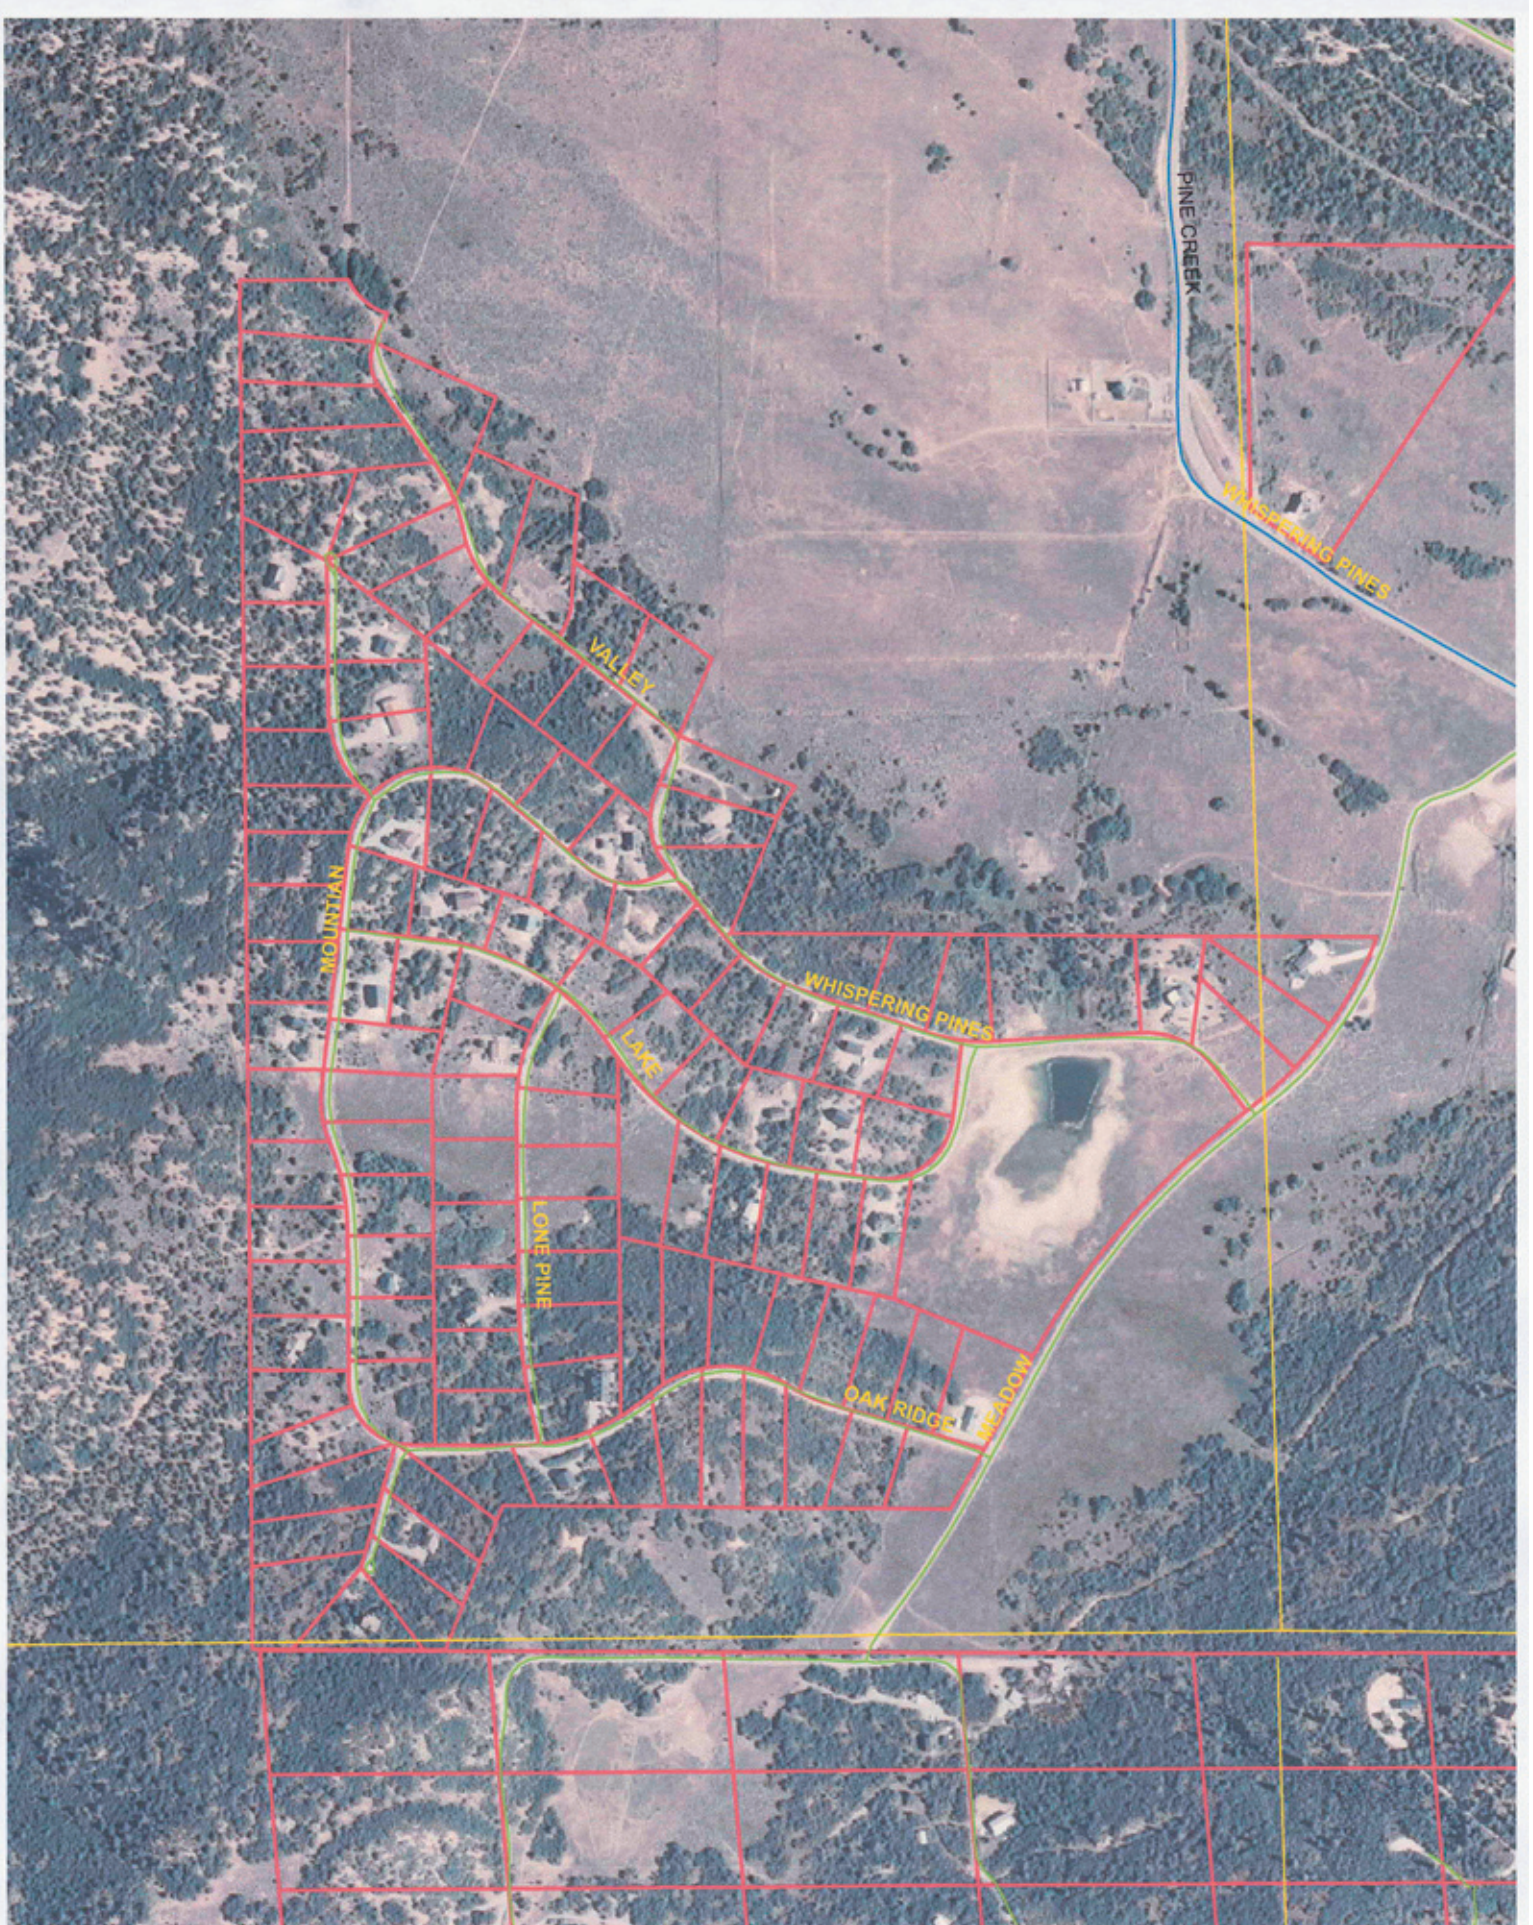

Whispering Pines Plat Map

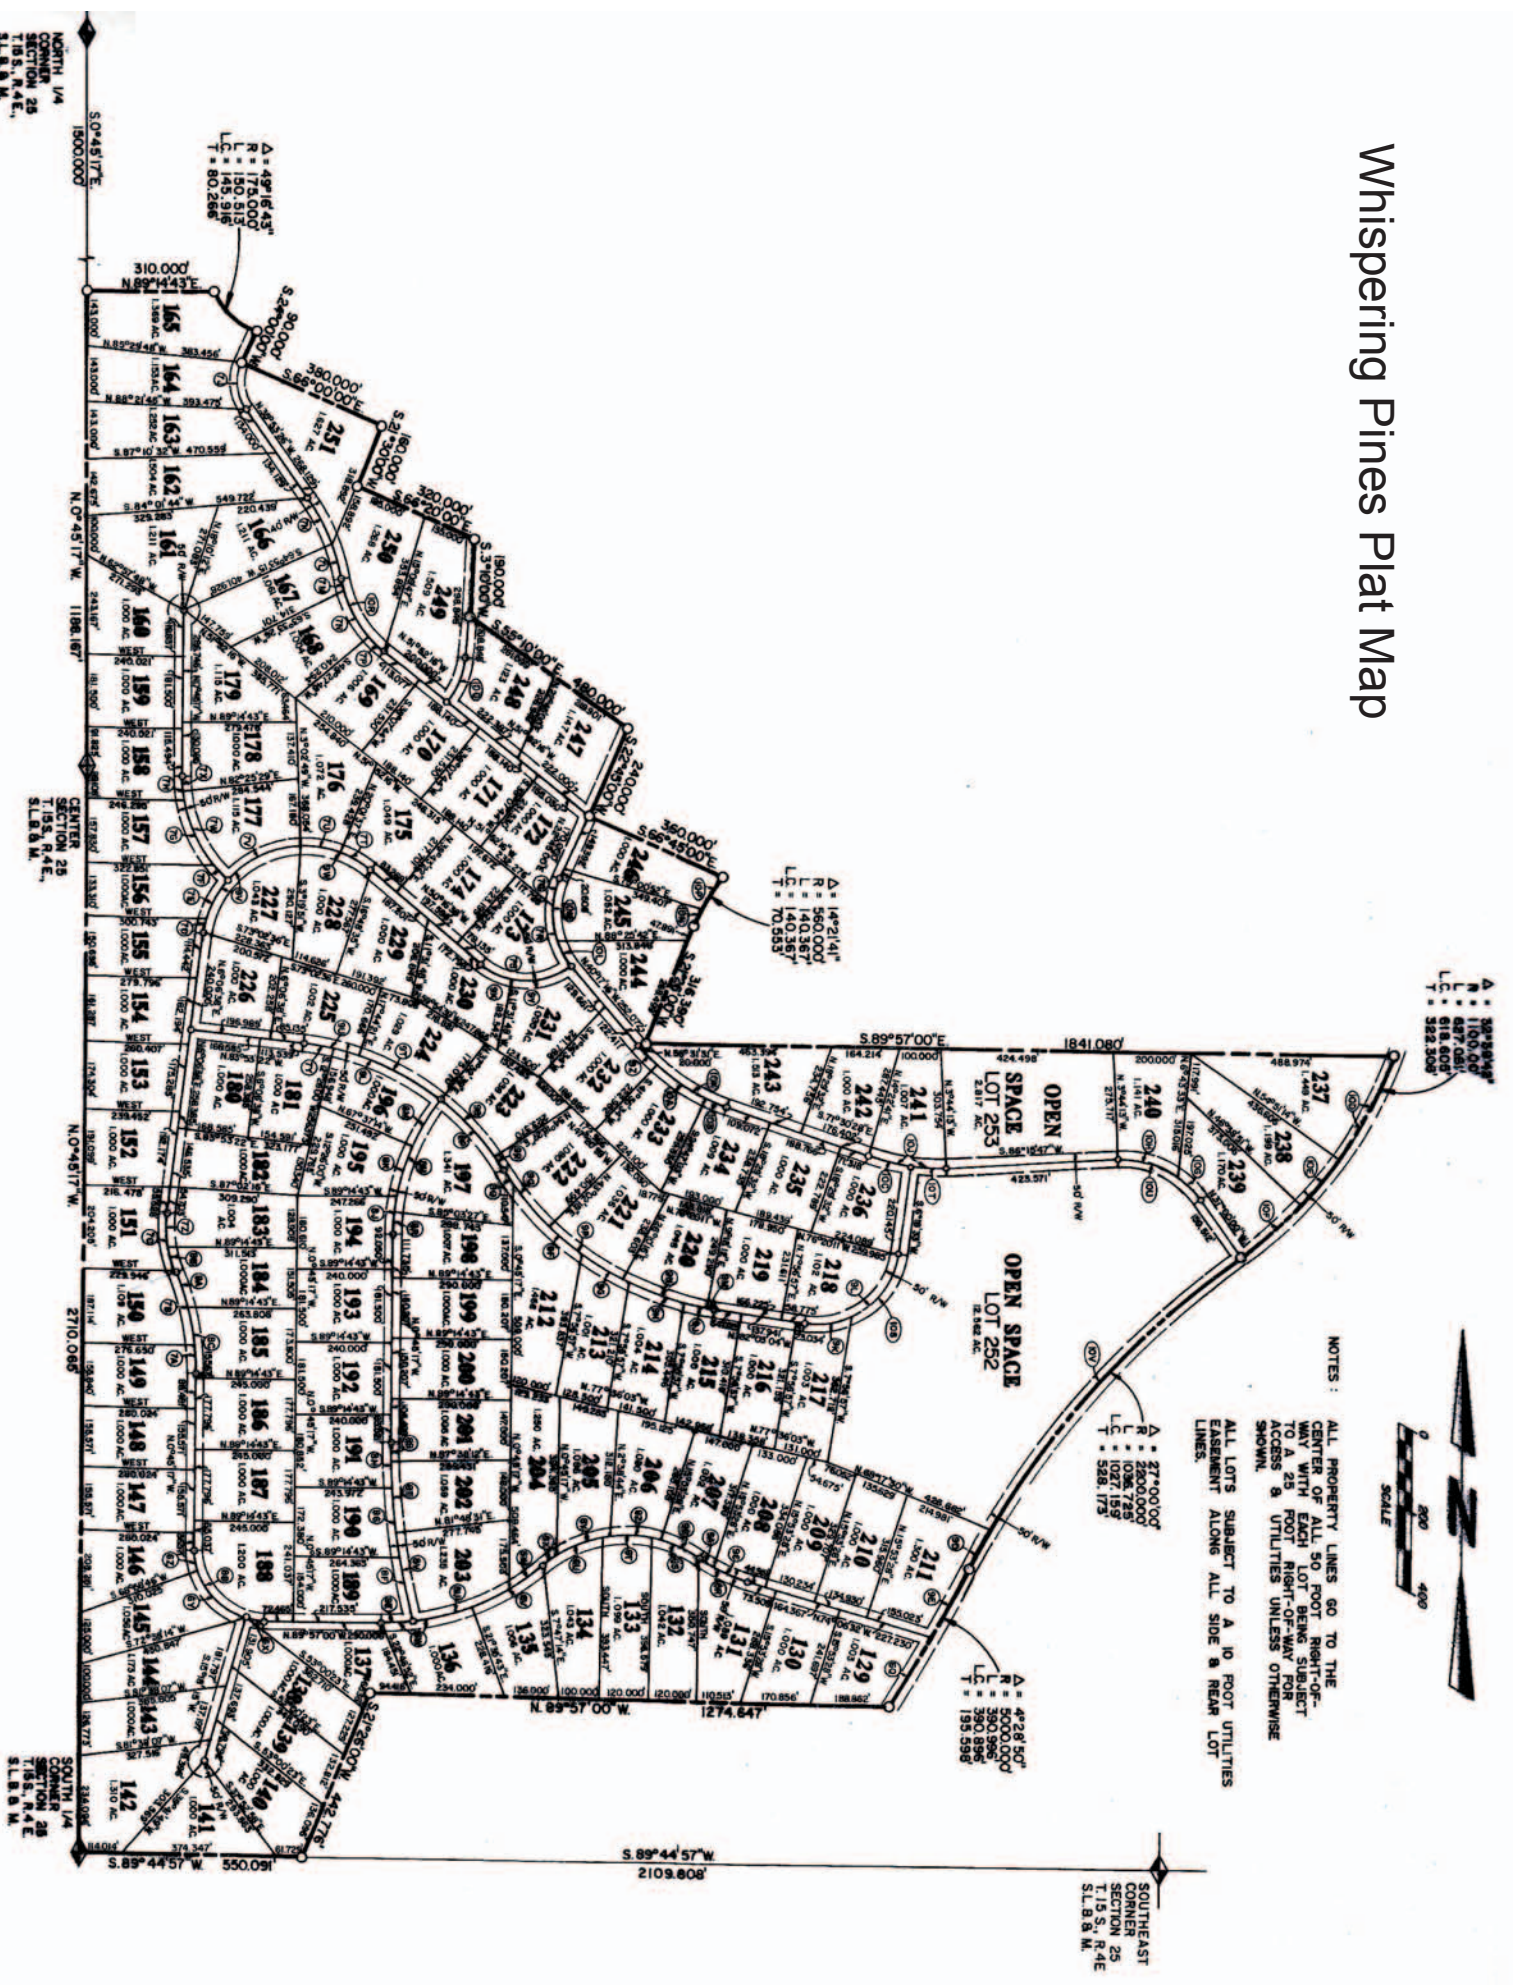

A = 58° 48' 48\"/>



NOTES :

- ALL PROPERTY LINES GO TO THE CENTER OF ALL 50 FOOT RIGHT-OF-WAY STRIPS.
- ALL LOTS SUBJECT TO A 10 FOOT UTILITIES EASEMENT ALONG ALL SIDE & REAR LOT LINES.

A = 27° 00' 00\"/>

A = 47° 28' 50\"/>

SOUTHEAST CORNER SECTION 25 T.15 S., R.4 E. S.L.B.R.M.

NORTH 1/4 CORNER SECTION 25 T.15 S., R.4 E. S.L.B.R.M.

SOUTH 1/4 CORNER SECTION 25 T.15 S., R.4 E. S.L.B.R.M.

S. 89° 44' 57\"/>

S. 0° 45' 17\"/>

N. 0° 45' 17\"/>

N. 0° 45' 17\"/>

S. 89° 44' 57\"/>

A = 48° 16' 43\"/>

A = 14° 21' 41\"/>